


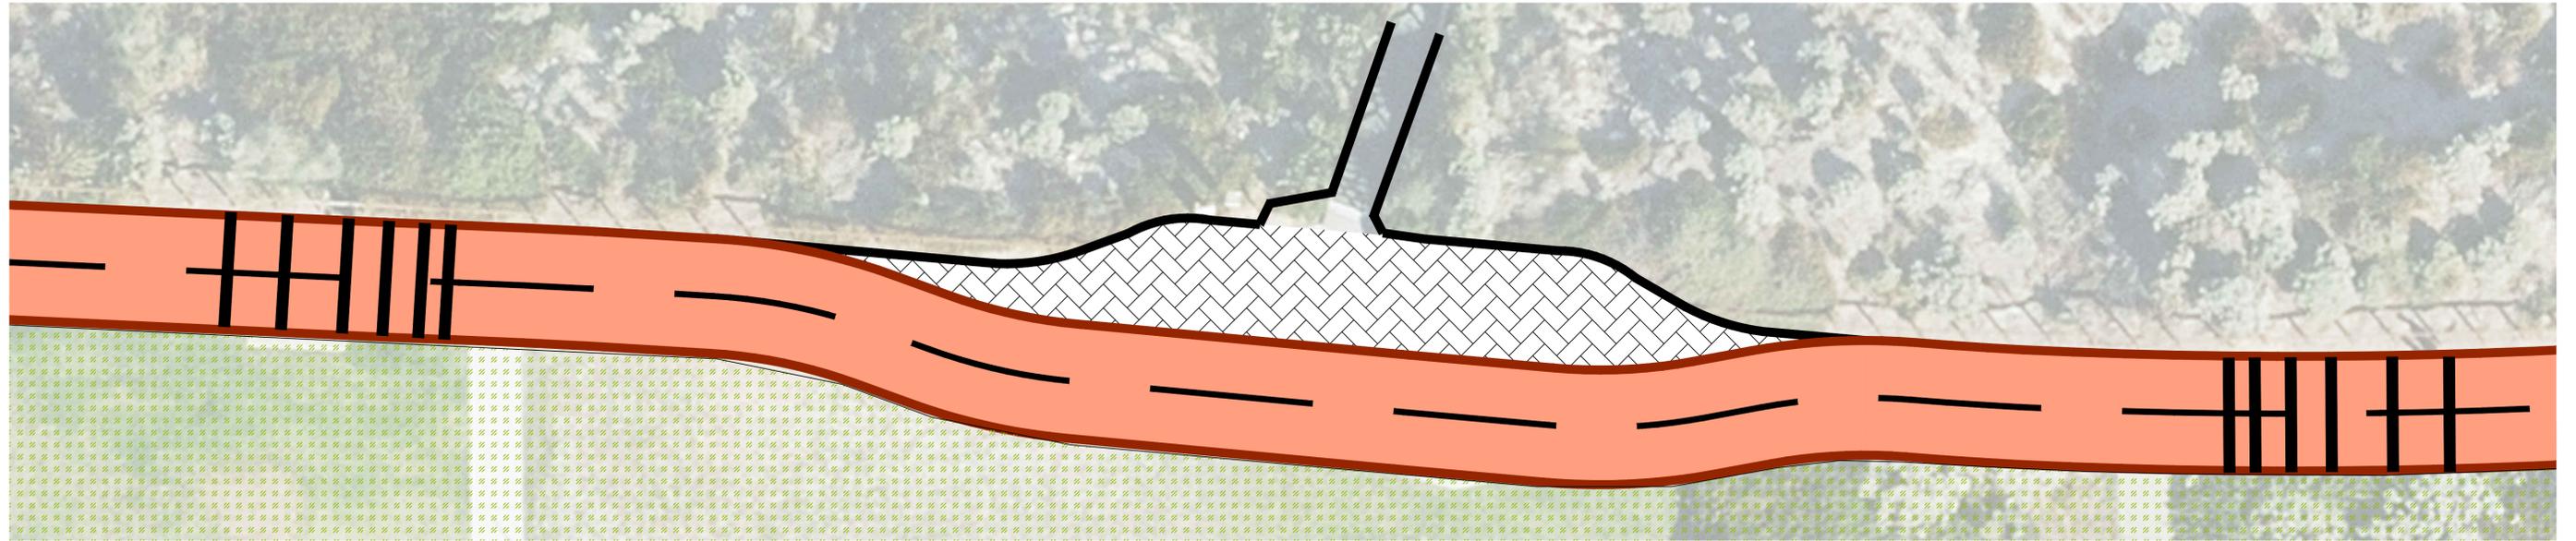

CONFLICT LOCATION 1 - OPTION 1: BEACH ACCESS PATH ENTRY POINTS (TYPICAL DIAGRAM)



CONFLICT LOCATION 1 - OPTION 2: BEACH ACCESS PATH ENTRY POINTS (TYPICAL DIAGRAM)


**LEGEND**



RUMBLE STRIPS



SHARED ZONE

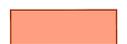

PROPOSED SHARED PATH WIDENING  
ALONG EXISTING PATH ALIGNMENT

THIS DRAWING REMAINS THE PROPERTY OF THE TOWN OF COTTESLOE AND MUST NOT BE COPIED, RETAINED OR USED WITHOUT THE AUTHORITY OF THE DIRECTOR ENGINEERING SERVICES

REV	DESCRIPTION	DESIGNED	APPROVED	DATE
0	ISSUED FOR INFORMATION	R.J.	--	03/12/24
1	ISSUED FOR INFORMATION	T.M.	R.J.	07/01/25
2	ISSUED FOR PUBLIC CONSULTATION	T.M.	R.J.	03/06/25
3				
4				




TOWN OF COTTESLOE  
109 BROOME STREET  
PO BOX 606  
COTTESLOE WA 6011  
  
TEL (08) 9285 5000  
FAX (08) 9285 5001  
  
www.cottesloe.wa.gov.au

INITIALS	DATE	SIGNATURE
DESIGNED: TOC	03/12/24	
CHECKED: TOC	03/12/24	
APPROVED: TOC	03/12/24	

TITLE:
MARINE PARADE BEACH ACCESS PATH ENTRY PATH OPTIONS (TYPICAL DIAGRAM) SHARED PATH - DRAFT CONCEPT PAGE 01 of 03
DRAWING NUMBER: 25-005-01

REV	SCALE
2	1:500
A1	

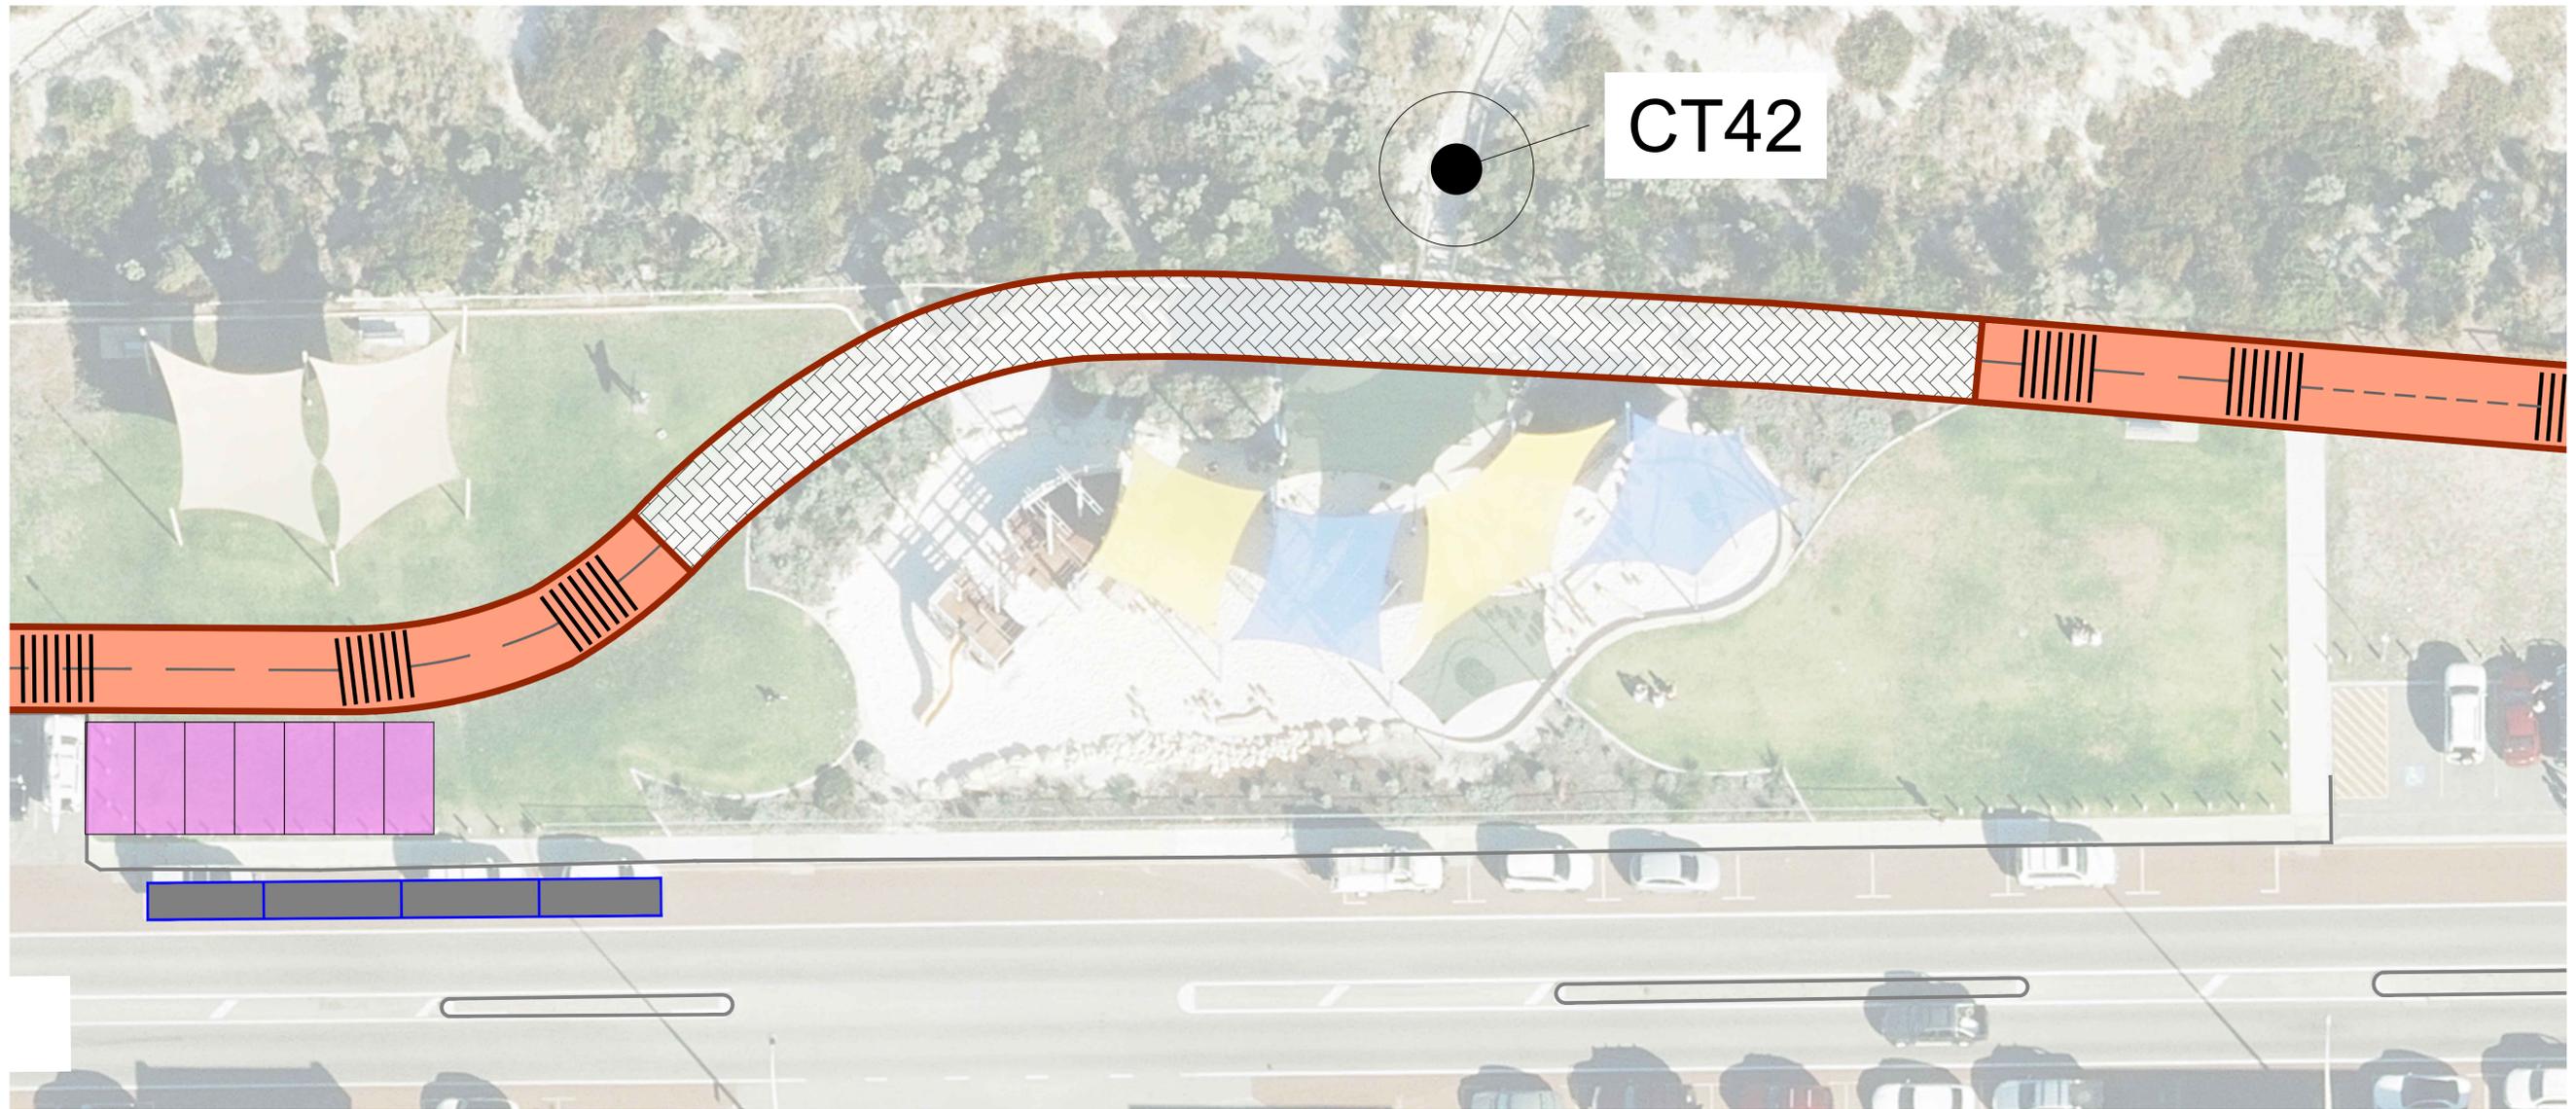


CONFLICT LOCATION 2: DUTCH INN PLAYGROUND (SHARED ZONE)

**LEGEND**

-  RUMBLE STRIPS
-  SHARED ZONE
-  PROPOSED SHARED PATH WIDENING ALONG EXISTING PATH ALIGNMENT
-  PARKING BAYS TO BE REMOVED
-  NEW PARKING BAYS

THIS DRAWING REMAINS THE PROPERTY OF THE TOWN OF COTTESLOE AND MUST NOT BE COPIED, RETAINED OR USED WITHOUT THE AUTHORITY OF THE DIRECTOR ENGINEERING SERVICES

REV	DESCRIPTION	DESIGNED	APPROVED	DATE
0	ISSUED FOR INFORMATION	R.J.	--	03/12/24
1	ISSUED FOR INFORMATION	T.M.	R.J.	07/01/25
2	ISSUED FOR IPUBLIC CONSULTATION	T.M.	R.J.	03/06/25
3				
4				

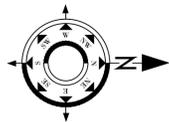


TOWN OF COTTESLOE  
 109 BROOME STREET  
 PO BOX 606  
 COTTESLOE WA 6011  
 TEL (08) 9285 5000  
 FAX (08) 9285 5001  
 www.cottesloe.wa.gov.au


INITIALS	DATE	SIGNATURE
DESIGNED: TOC	03/12/24	
CHECKED: TOC	03/12/24	
APPROVED: TOC	03/12/24	

TITLE:	REV
MARINE PARADE DUTCH INN SHARED ZONE SHARED PATH - DRAFT CONCEPT	2
	SCALE 1:500
	DRAWING NUMBER: 25-005-02

REV  
2  
SCALE  
1:500  
A1

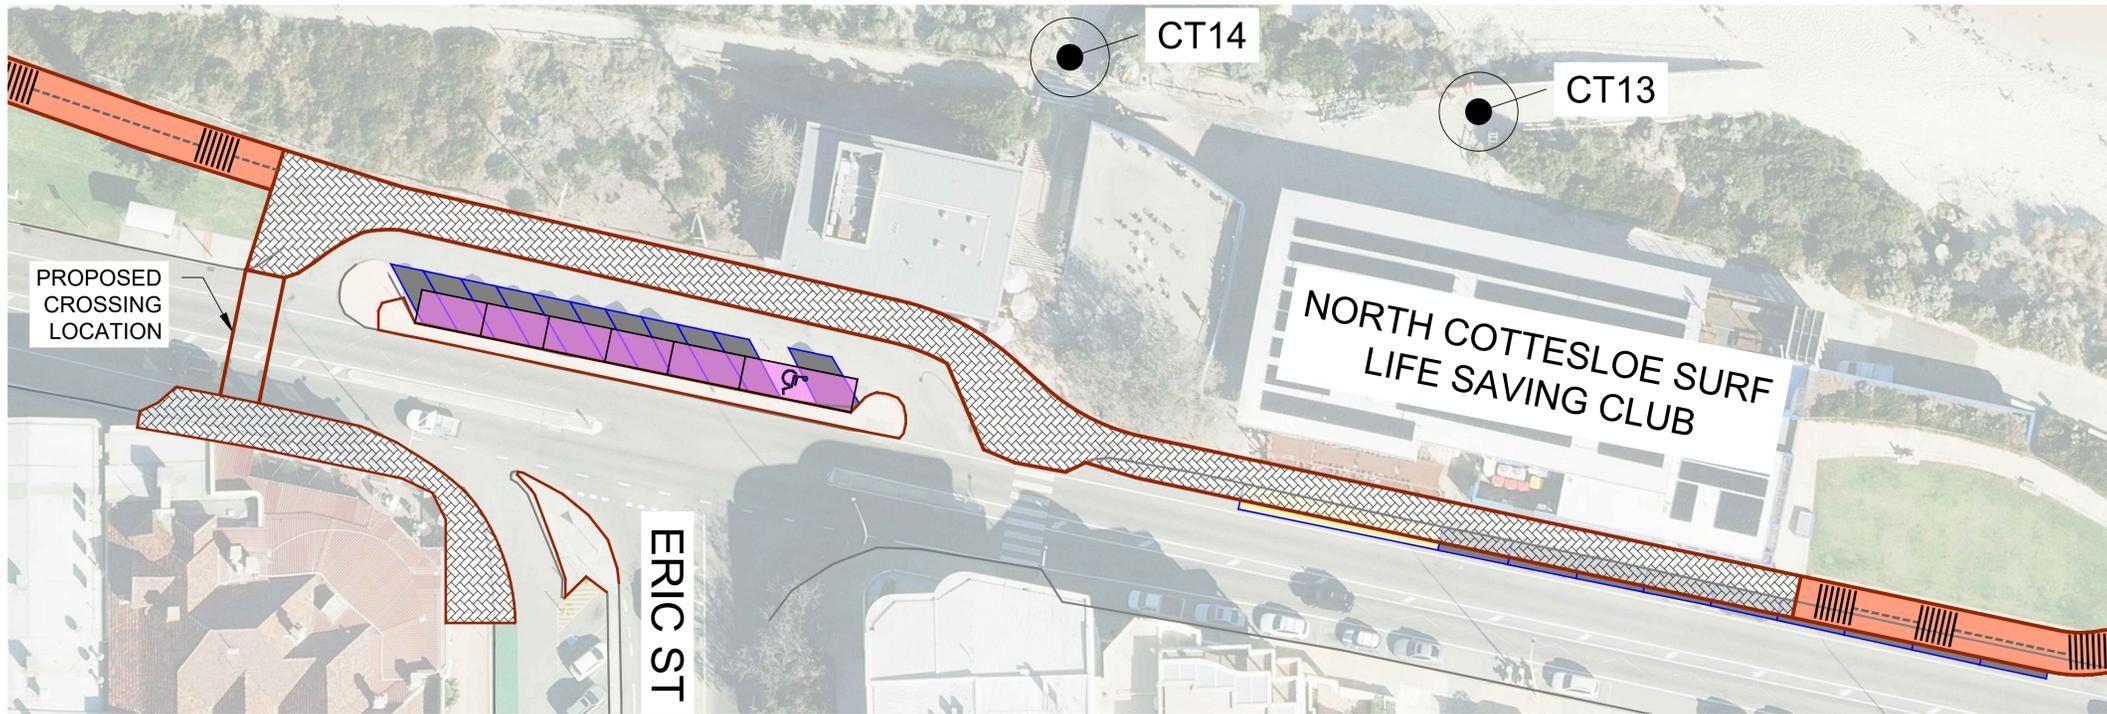

CONFLICT LOCATION 3 - OPTION 1: NORTH COTTESLOE SURF LIFE SAVING CLUB (SHARED ZONE)

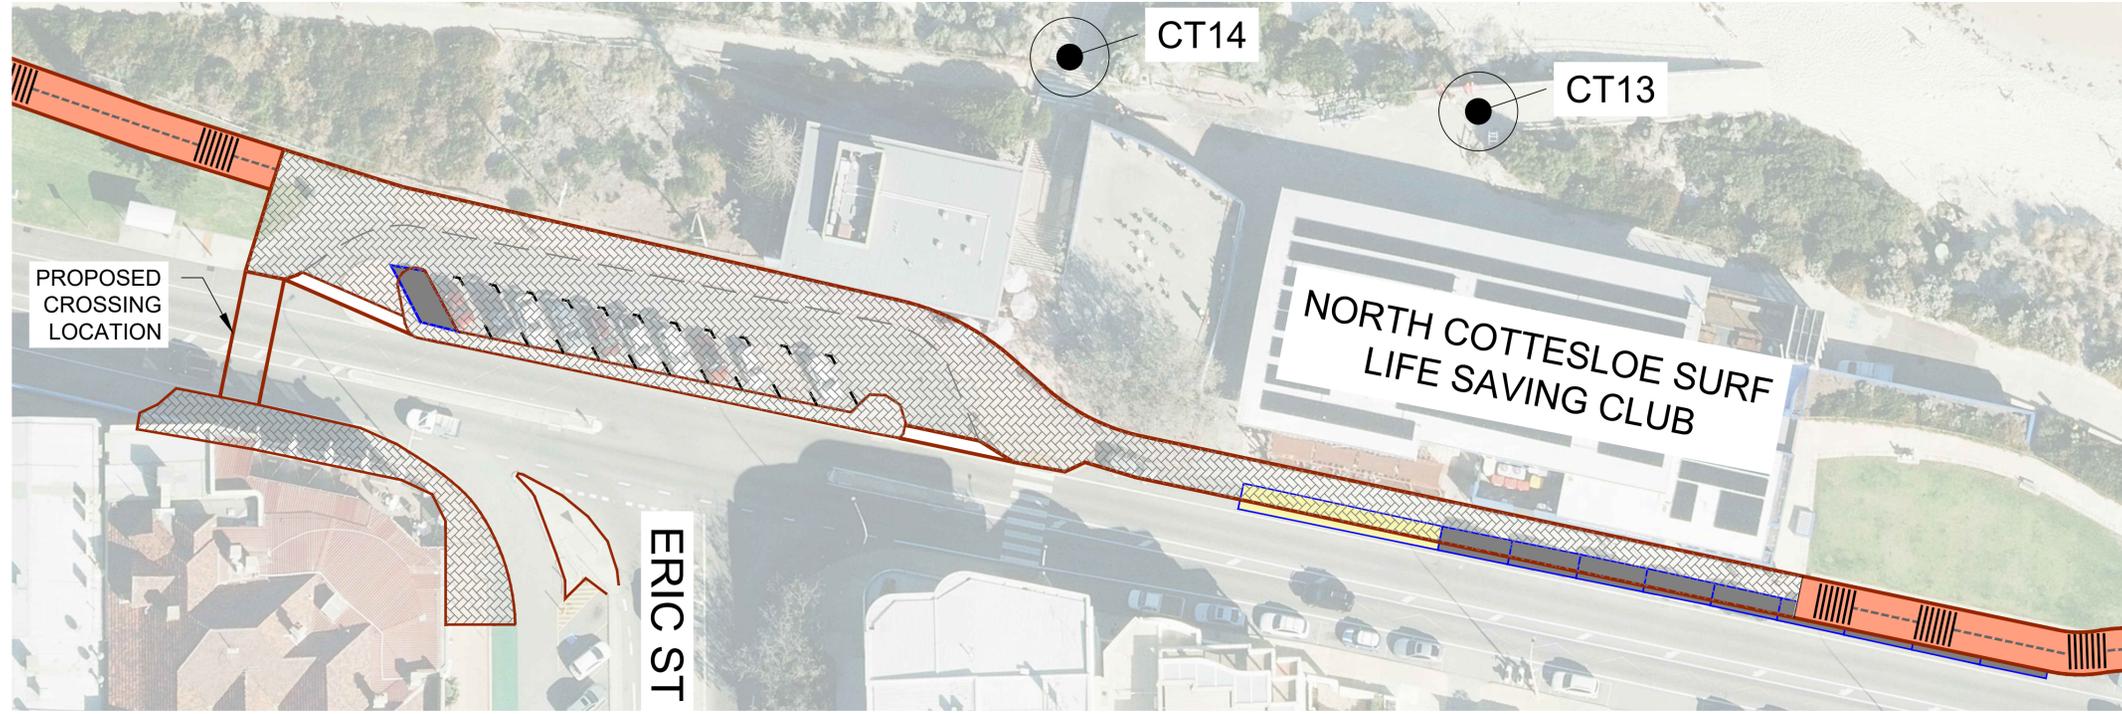


CONFLICT LOCATION 3 - OPTION 2: NORTH COTTESLOE SURF LIFE SAVING CLUB (SHARED ZONE)

**LEGEND**

-  RUMBLE STRIPS
-  SHARED ZONE
-  PROPOSED SHARED PATH WIDENING ALONG EXISTING PATH ALIGNMENT
-  PARKING BAYS TO BE REMOVED
-  NEW PARKING BAYS

REV	DESCRIPTION	DESIGNED	APPROVED	DATE
0	ISSUED FOR INFORMATION	R.J	--	03/12/24
1	ISSUED FOR INFORMATION	T.M	R.J	07/01/25
2	ISSUED FOR IPUBLIC CONSULTATION	T.M	R.J	03/06/25
3				
4				

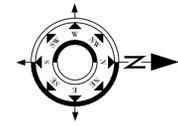

TOWN OF COTTESLOE  
 109 BROOME STREET  
 PO BOX 606  
 COTTESLOE WA 6011  
 TEL (08) 9285 5000  
 FAX (08) 9285 5001  
 www.cottesloe.wa.gov.au

INITIALS	DATE	SIGNATURE
DESIGNED: TOC	03/12/24	
CHECKED: TOC	03/12/24	
APPROVED: TOC	03/12/24	

TITLE:	MARINE PARADE NORTH COTTESLOE SURF LIFE SAVING CLUB SHARED ZONE SHARED PATH - DRAFT CONCEPT
DRAWING NUMBER:	25-005-03
PAGE	03 of 03

REV	2
SCALE	1:500
	A1