


STAGE 1: CURTIN AVE TO FORREST STREET



STAGE 3: FORREST STREET TO NAPIER STREET

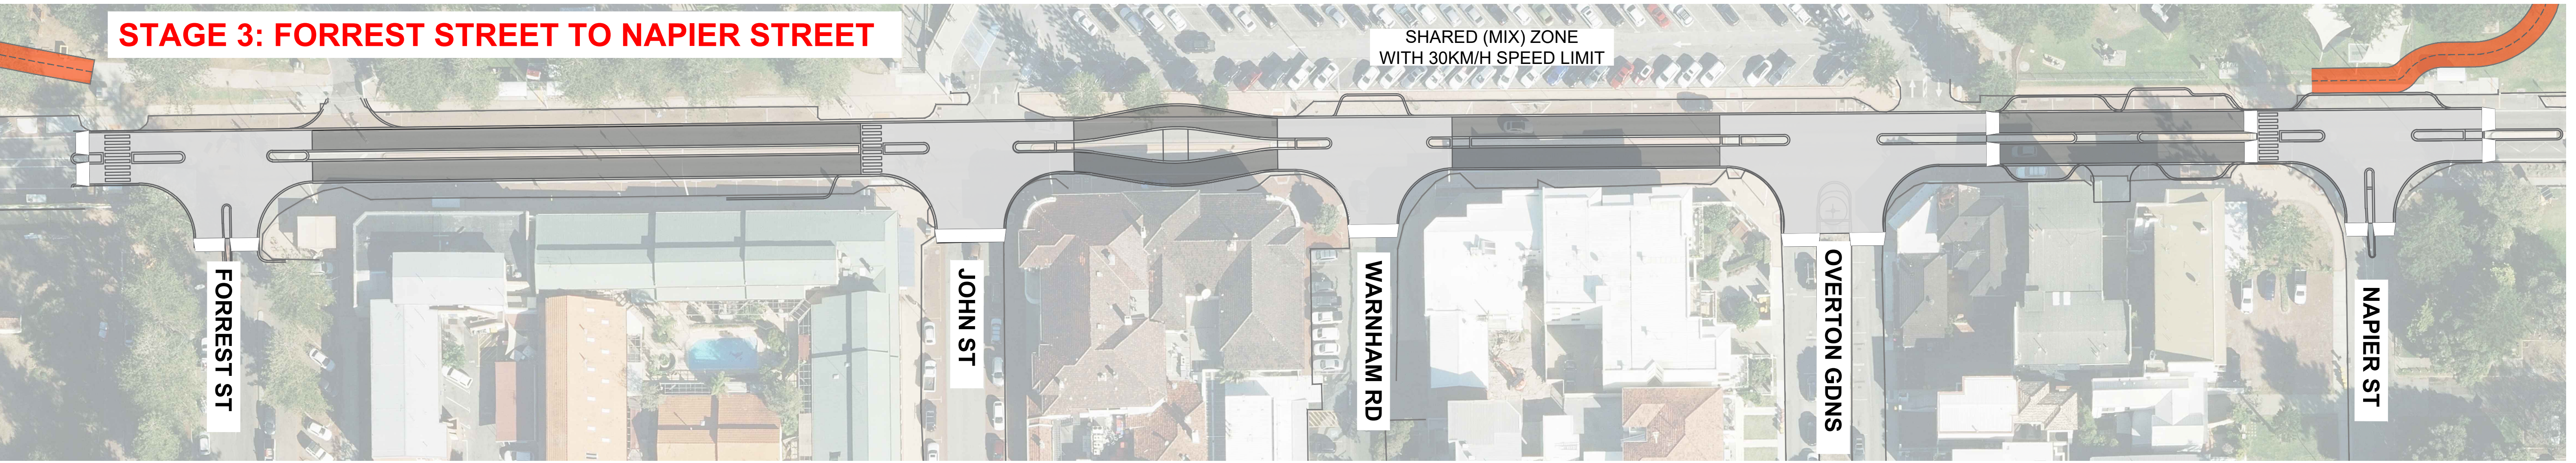


STAGE 2: NAPIER STREET TO NORTH STREET



THIS DRAWING REMAINS THE PROPERTY OF THE TOWN OF COTTESLOE AND MUST NOT BE COPIED, RETAINED OR USED WITHOUT THE AUTHORITY OF THE DIRECTOR ENGINEERING SERVICES

REV	DESCRIPTION	DESIGNED	APPROVED	DATE
0	ISSUED FOR INFORMATION	R.I	--	03/12/24
1	ISSUED FOR INFORMATION	T.M	R.I	07/01/25
2	ISSUED FOR IPUBLIC CONSULTATION	T.M	R.I	03/06/25
3				
4				

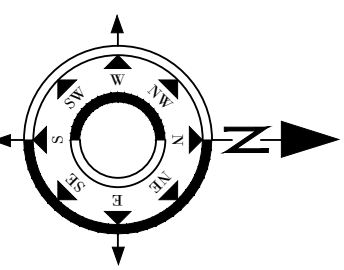

TOWN OF COTTESLOE
109 BROOME STREET
PO BOX 606
COTTESLOE WA 6011

TEL (08) 9285 5000
FAX (08) 9285 5001

www.cottesloe.wa.gov.au

INITIALS	DATE	SIGNATURE
DESIGNED: TOC	03/12/24	
CHECKED: TOC	03/12/24	
APPROVED: TOC	03/12/24	

TITLE:	MARINE PARADE CURTIN AVENUE TO NORTH STREET SHARED PATH - DRAFT CONCEPT
DRAWING NUMBER:	PAGE 01 OF 01 25-006-01

REV	2
SCALE	1:500
	A1